



n2 architecture llc
1000 Dean Street № 220, Brooklyn, NY 11238
T 718 622 2555 | F 718 622 2755
n2architecture.com

CONSULTANT

CONSULTANT

LEGEND		
Existing Wall	# T	No. of Treads
New Wall	# R	No. of Risers
AD	AD	Area Drain
Demolition	AFF	Above Fin Floor
Line Above	BF	Bottom of
Line Below	BD	Bottom of
Property Line	CL	Center Line
Fire Separation	EXG	Existing
1-Hour (1-HR)	FD	Floor Drain
2-Hour (2-HR)	FF	Finished Floor
3-Hour (3-HR)	FL	Floor
Spot Elevation	FO	Finished Opening
30' R. FT.	GA	Gauge
30' R. FT.	GWB	Gypsum Wallboard
30' R. FT.	IGU	Insulated Glass Unit
Drain	MIN	Minimum
Supply Register	MAX	Maximum
Exhaust Register	PSI	Pounds per Sq Inch
Exhaust Fan	PSF	Pounds per Sq Foot
Recessed Dnlight	RO	Rough Opening
Smoke Detector	SIM	Similar
CO Detector	SF	Square Foot
Combo SD/CO Detector	SI	Square Inch
	SG	Safety Glass
	TEMP	Temporary
	TYP	Typical
	TI	Top of
	TO	Top of
	VIF	Verify in Field

SEAL

OWNER'S SIGNATURE

PROJECT
LINDAHL RESIDENCE

ADDRESS
42 SHARON ST
BROOKLYN, NY 11211


REVISION		
NO	DATE	DESCR

DATE 12/09/2015 SCALE AS NOTED DRAWN SP

DRAWING SERIES
DOB SUBMISSION SET
DWG NAME
LONGITUDINAL SECTION

DWG NO.
A-401.00

Copyright © 2016 by n2 architecture llc. All rights reserved.

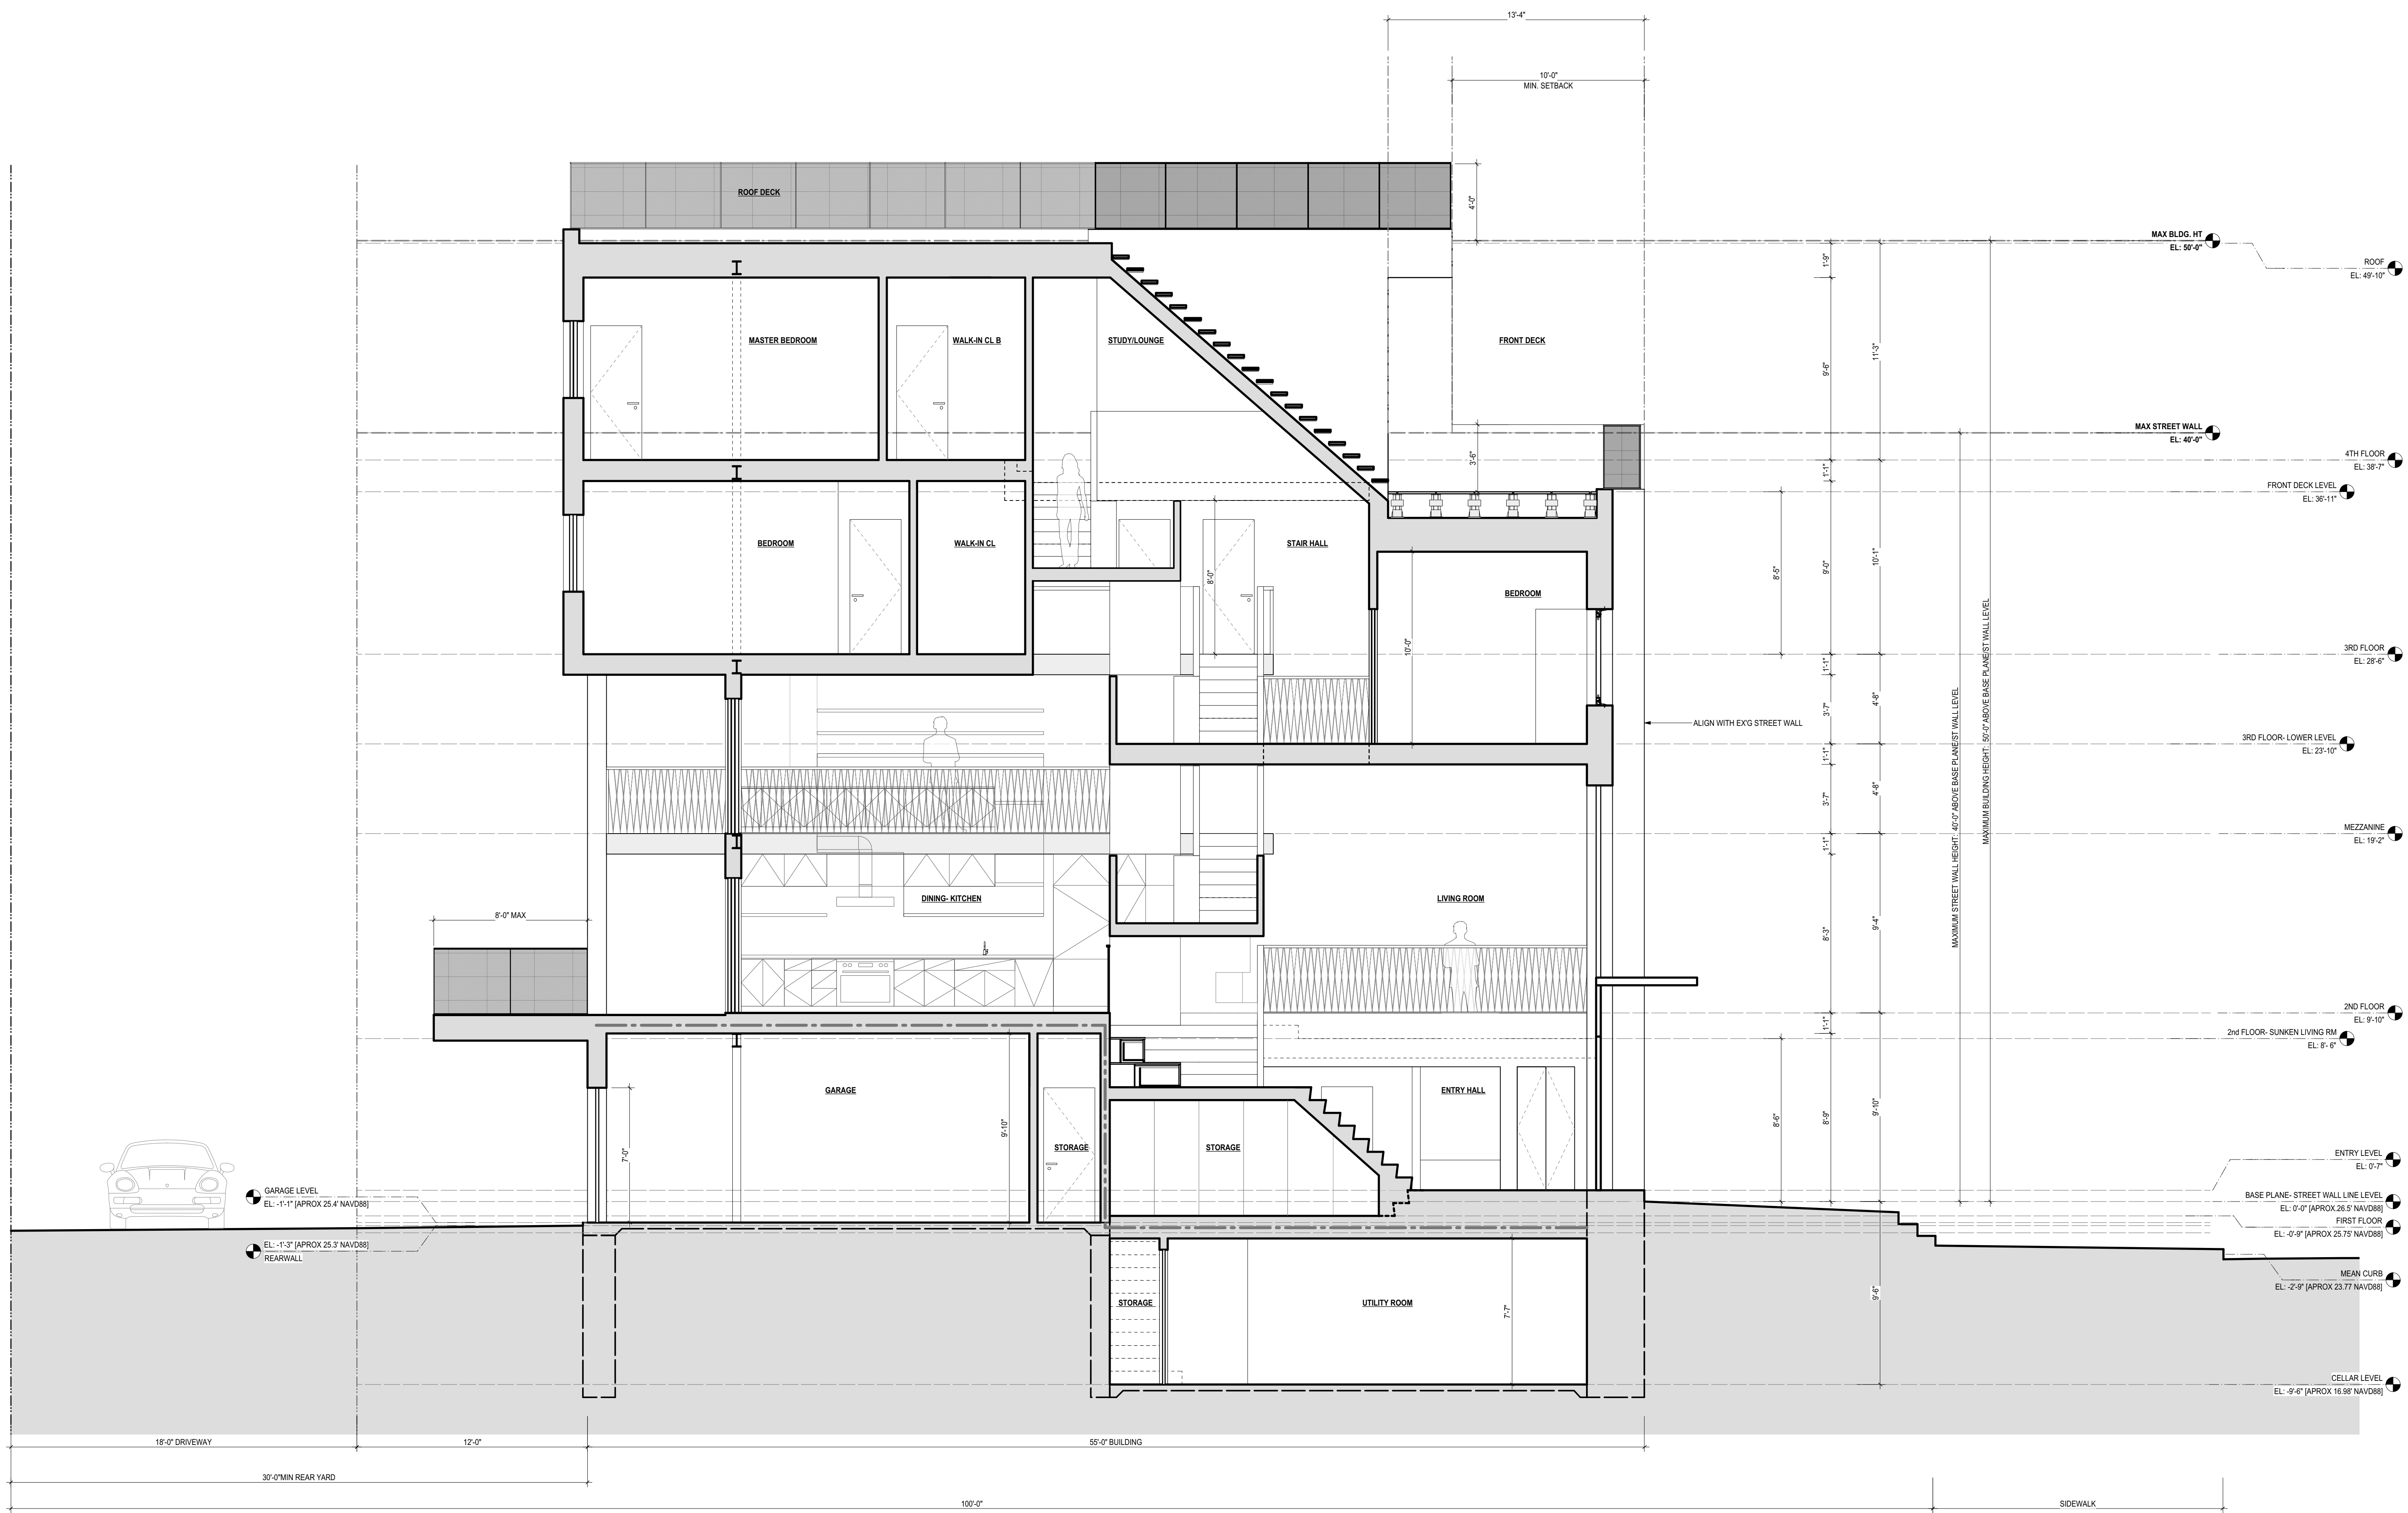

1 PROPOSED LONGITUDINAL SECTION
Scale: 1/4" = 1'-0"